


0 one-eighth inch = one foot
 1 one-quarter inch = one foot
 2 three-eighths inch = one foot
 3 one-half inch = one foot
 4 three-quarters inch = one foot
 5 one inch = one foot
 6 one and one-half inches = one foot
 7 three inches = one foot

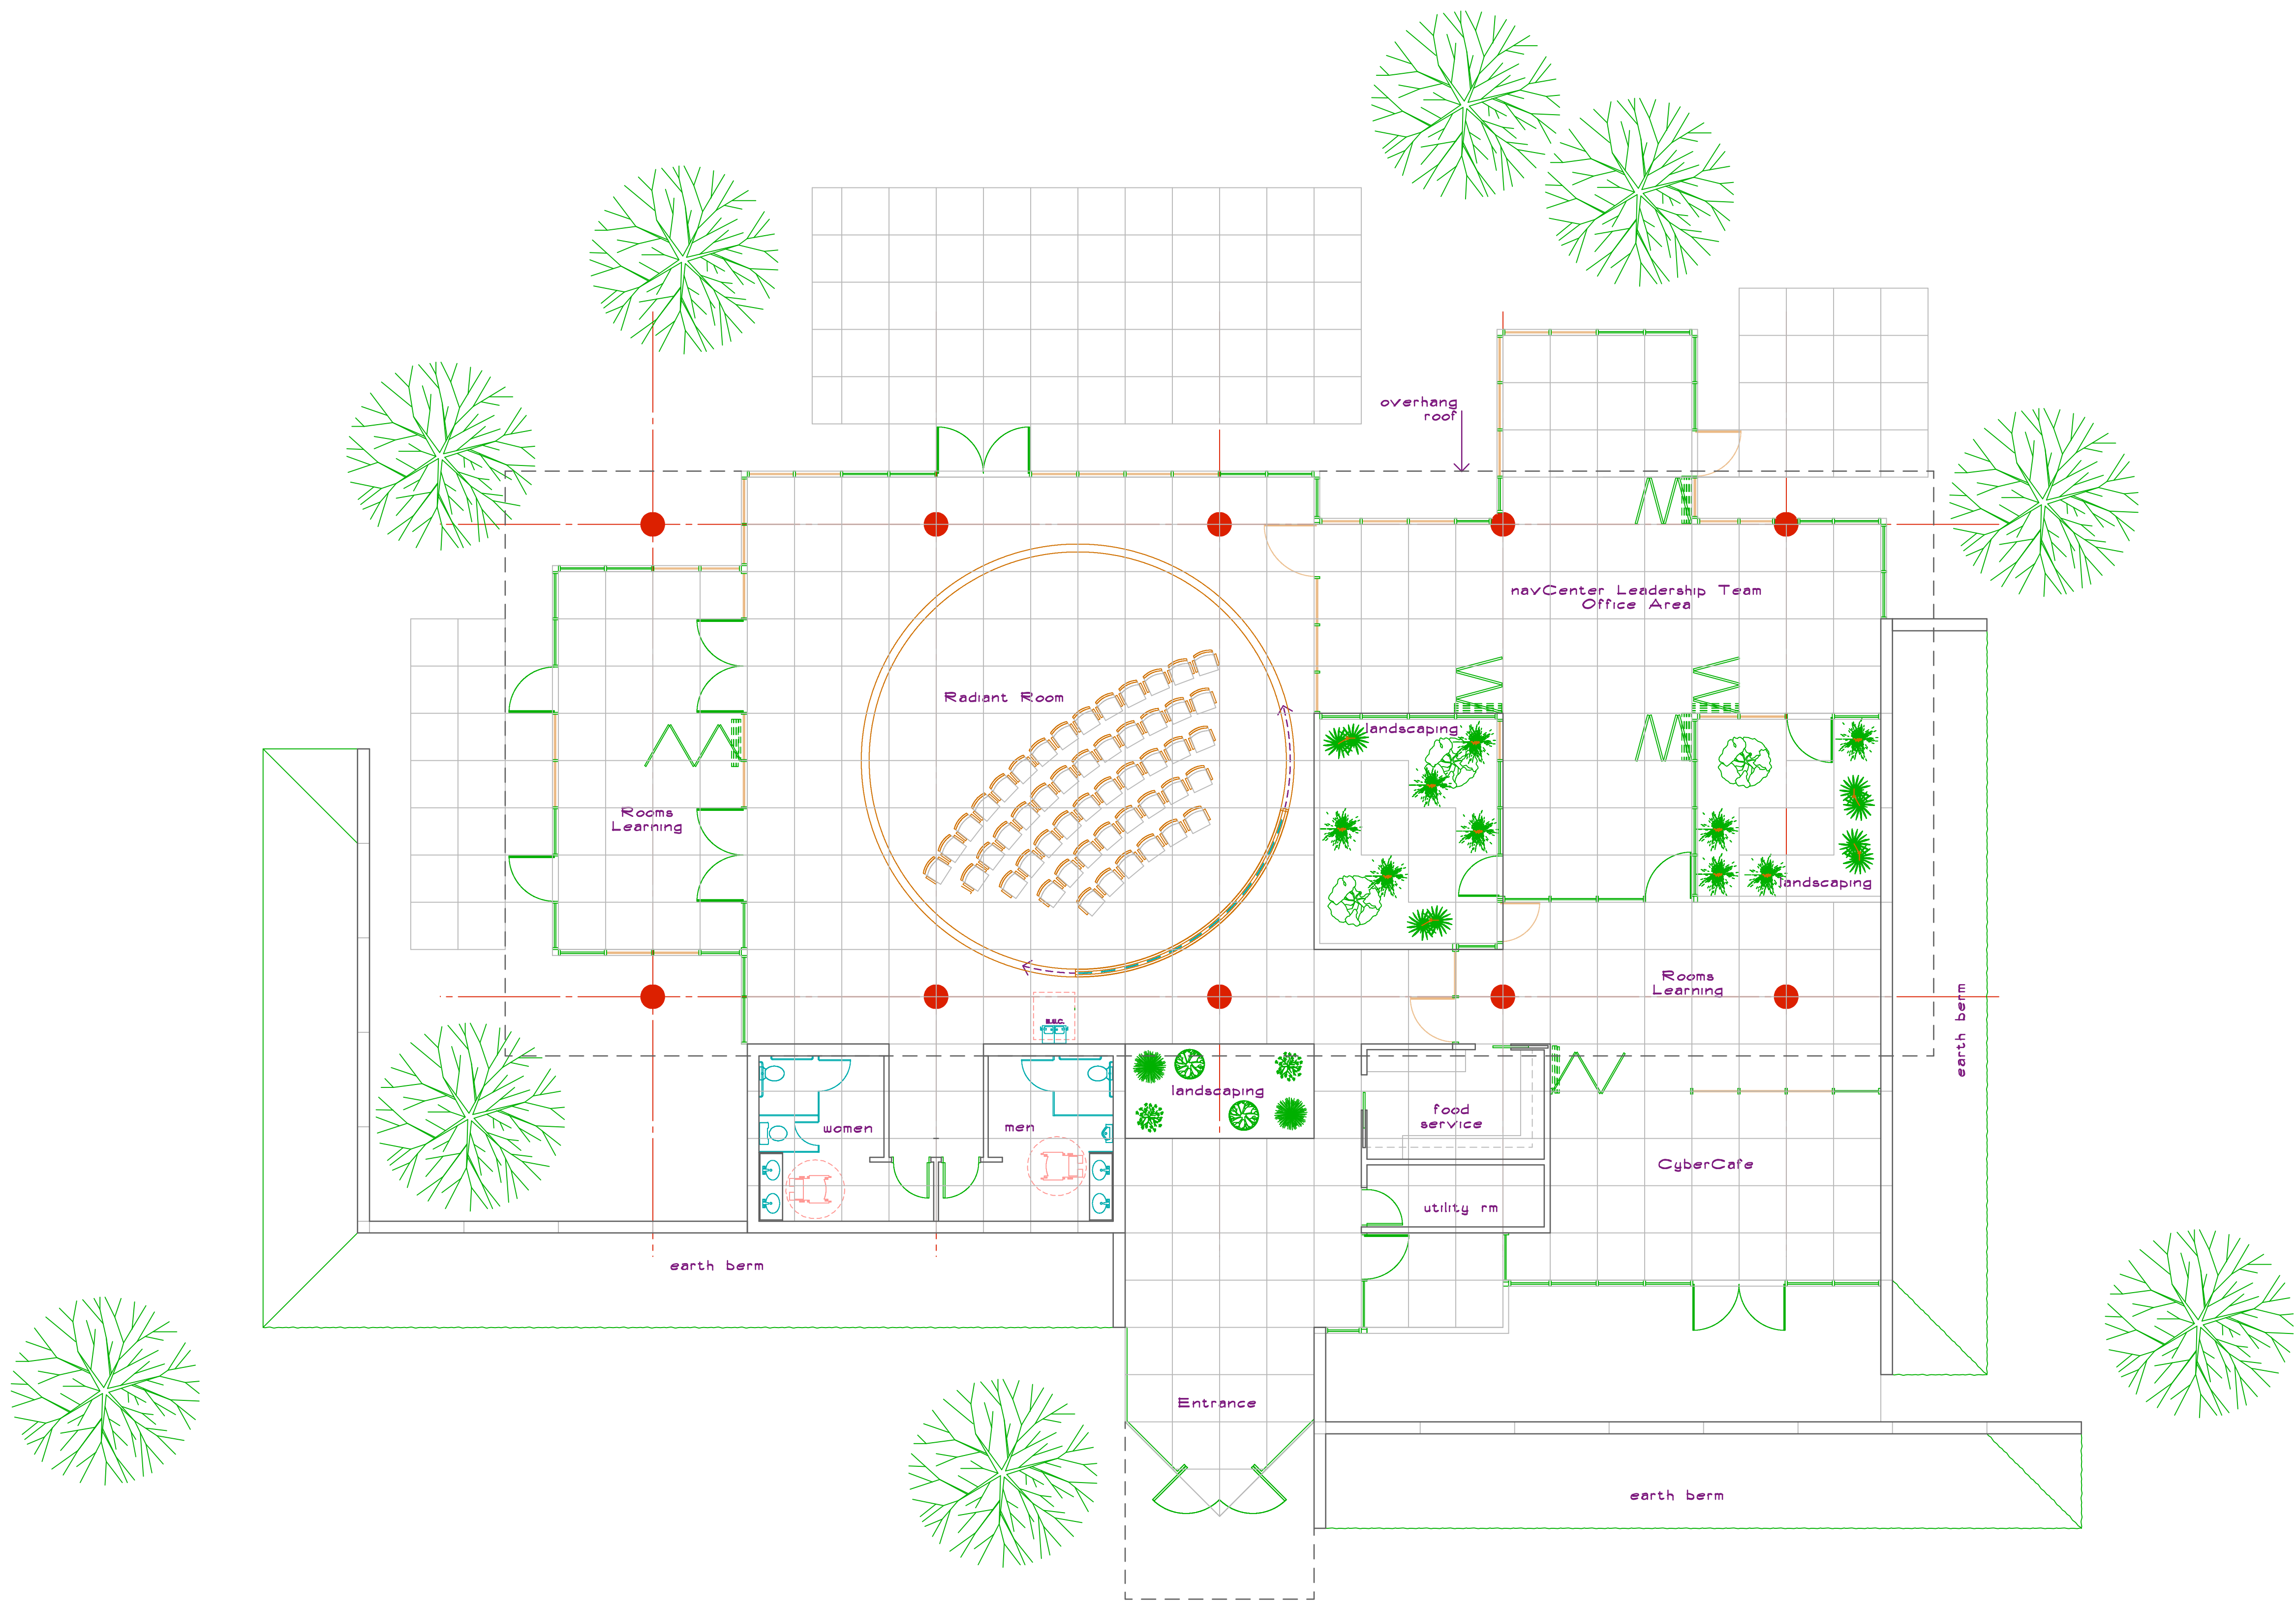

navCenter Earth Works Floor Plan
 scale $1/8" = 1'-0"$

PRINTED: 04/11/09 11:22 E:\PROJECTS\Johnsonville Sausage\Drawings\JS navCenter Earth Works

COPYRIGHT 2009 MG TAYLOR CORPORATION AND TSM ARCHITECTURE.
 ALL RIGHTS RESERVED. NO PART OF THIS DRAWING OR ANY OTHER INTELLECTUAL PROPERTY WHICH CONSTITUTES A VESTED INTEREST IN THIS PROJECT.

REVISIONS NO.	DATE

PROJECT NO. 12.008
 DATE: FEB. 2, 2009

SHEET ___ OF ___

navCenter COMMONS
 JOHNSONVILLE SAUSAGE, LLC
 COUNTY ROAD J
 JOHNSONVILLE, WI

Jerome M. Headley, AIA
 Vice President
 TSM ARCHITECTURE
 a DIVISION of
 MG TAYLOR CORPORATION
 3401 West End Avenue
 Suite 100
 Nashville, TN 37203-6859
 615.299.6572

